


# KILLAM BASSEMENT

## EAST SIDE

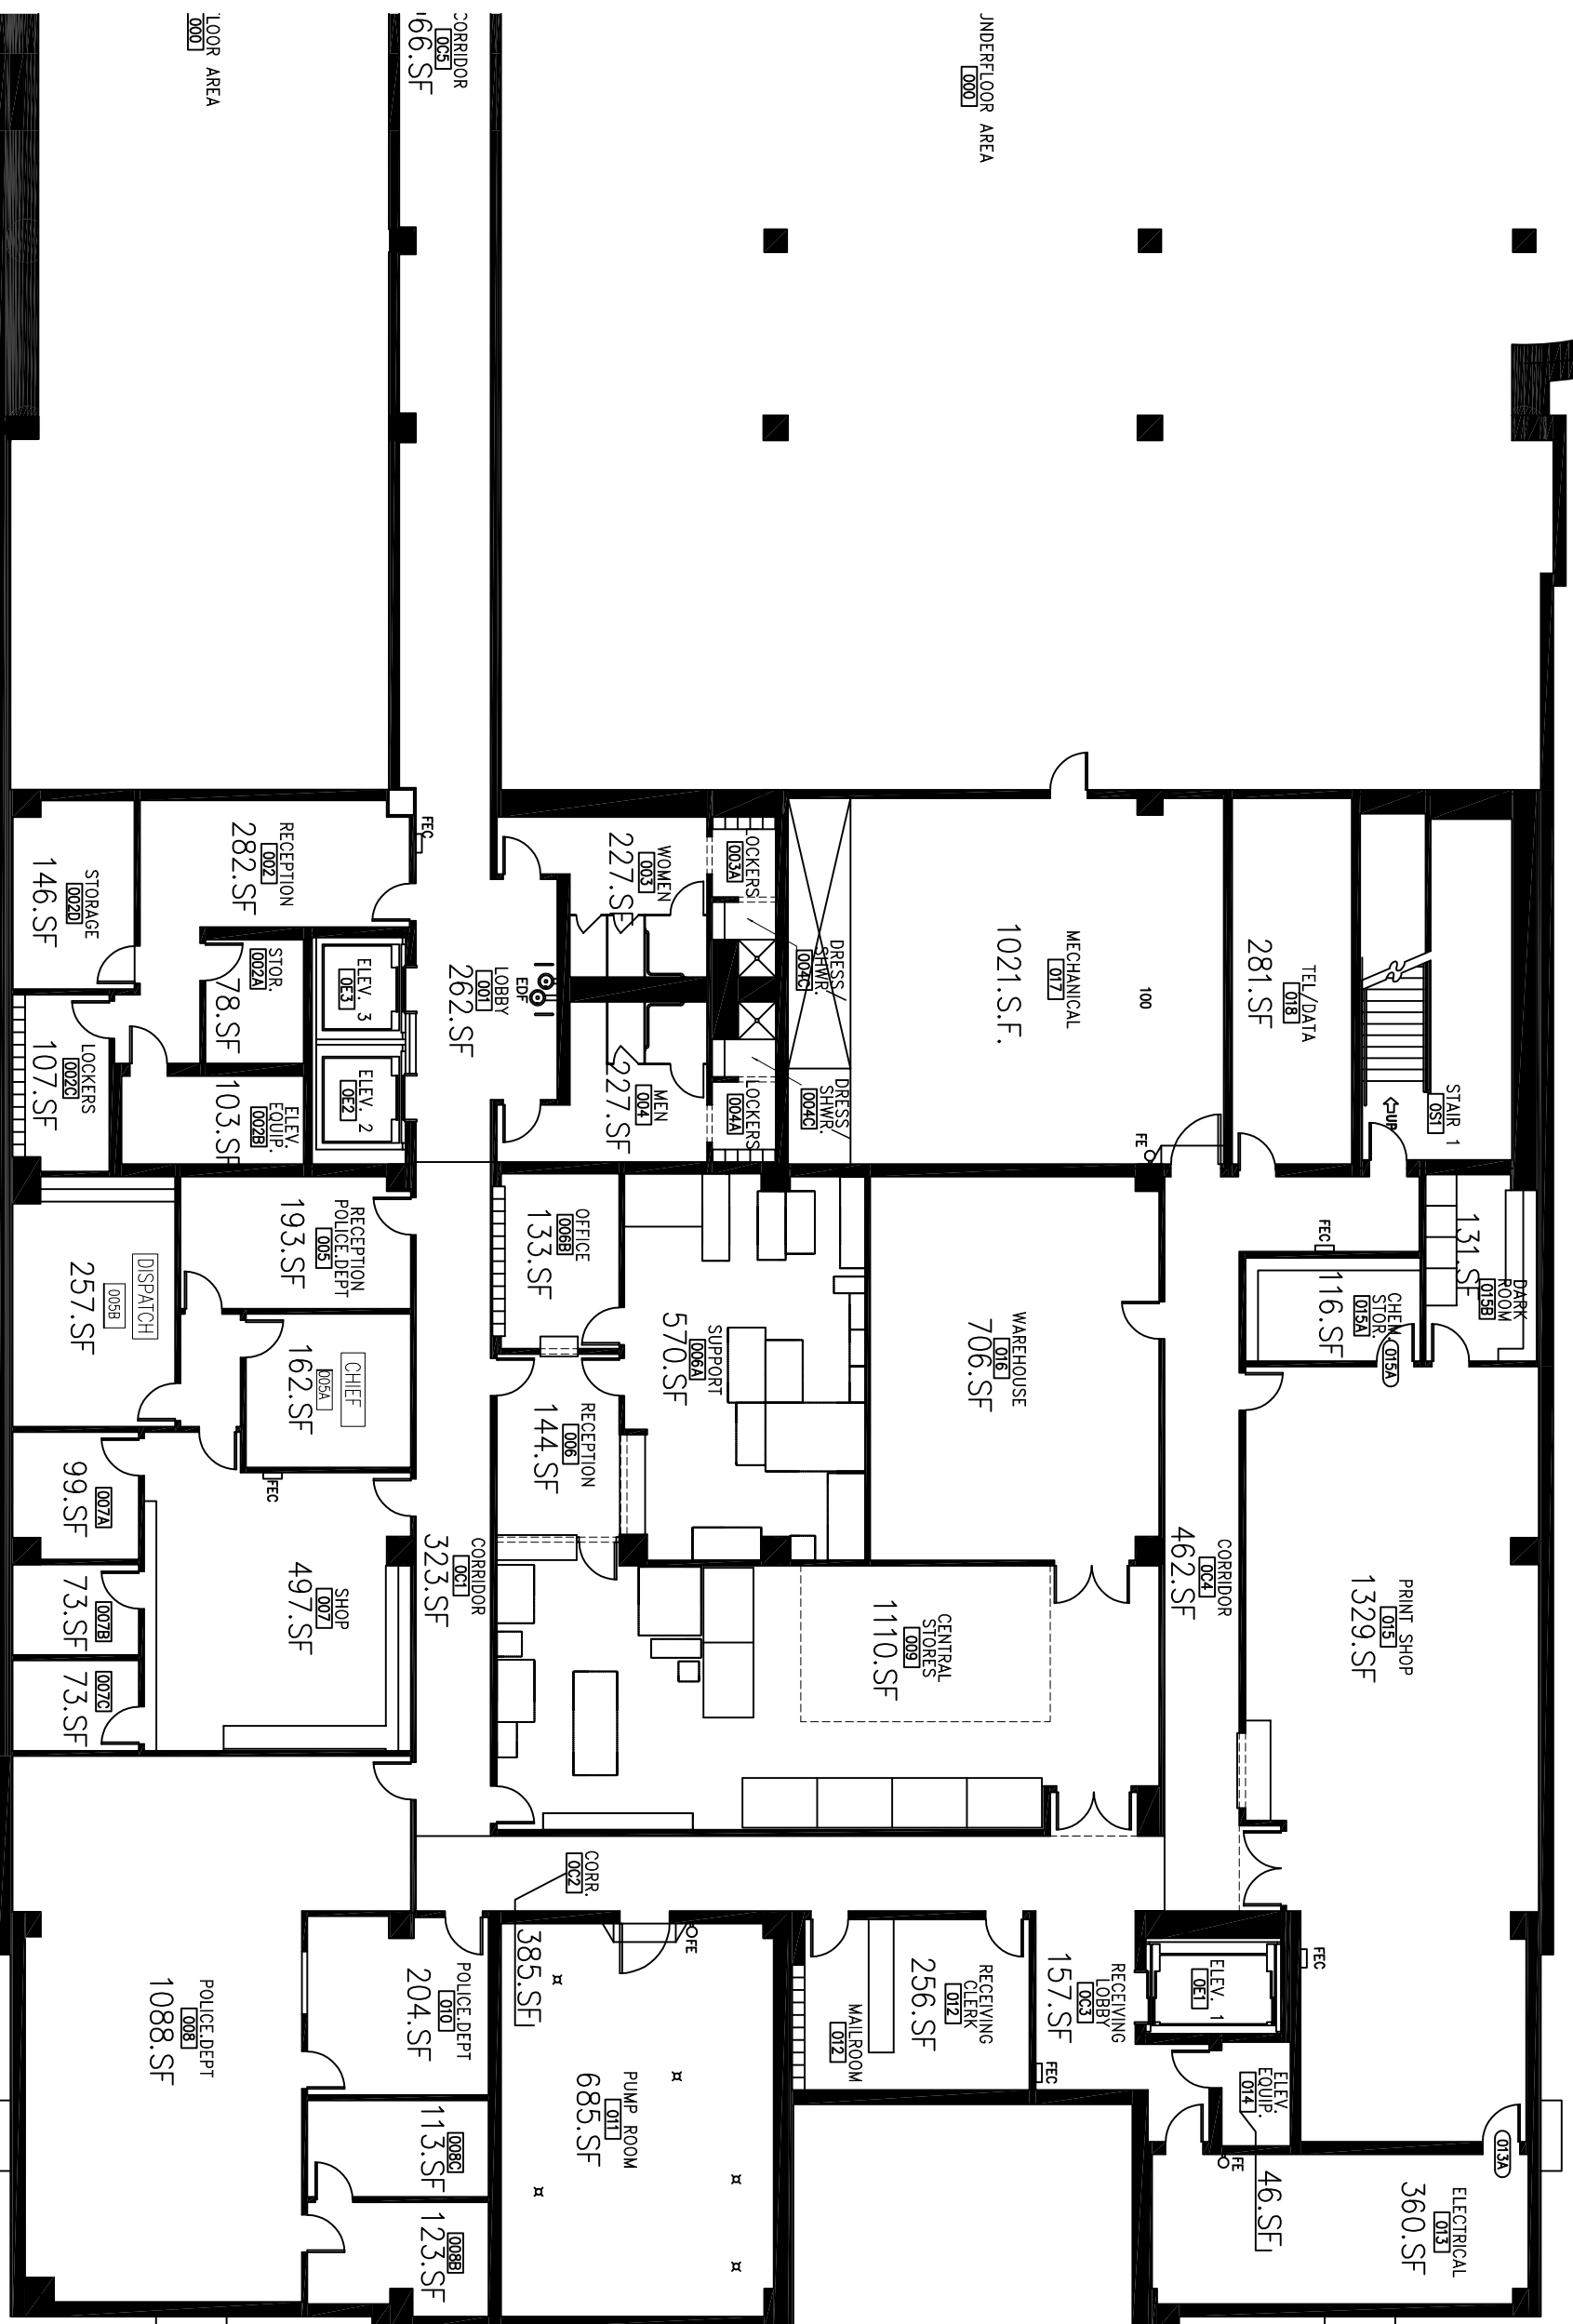

UNDERFLOOR AREA  
[000]

CORRIDOR  
[006]  
66.SF

LOOR AREA  
[000]