


KILLAM
THIRD FLOOR
WEST SIDE

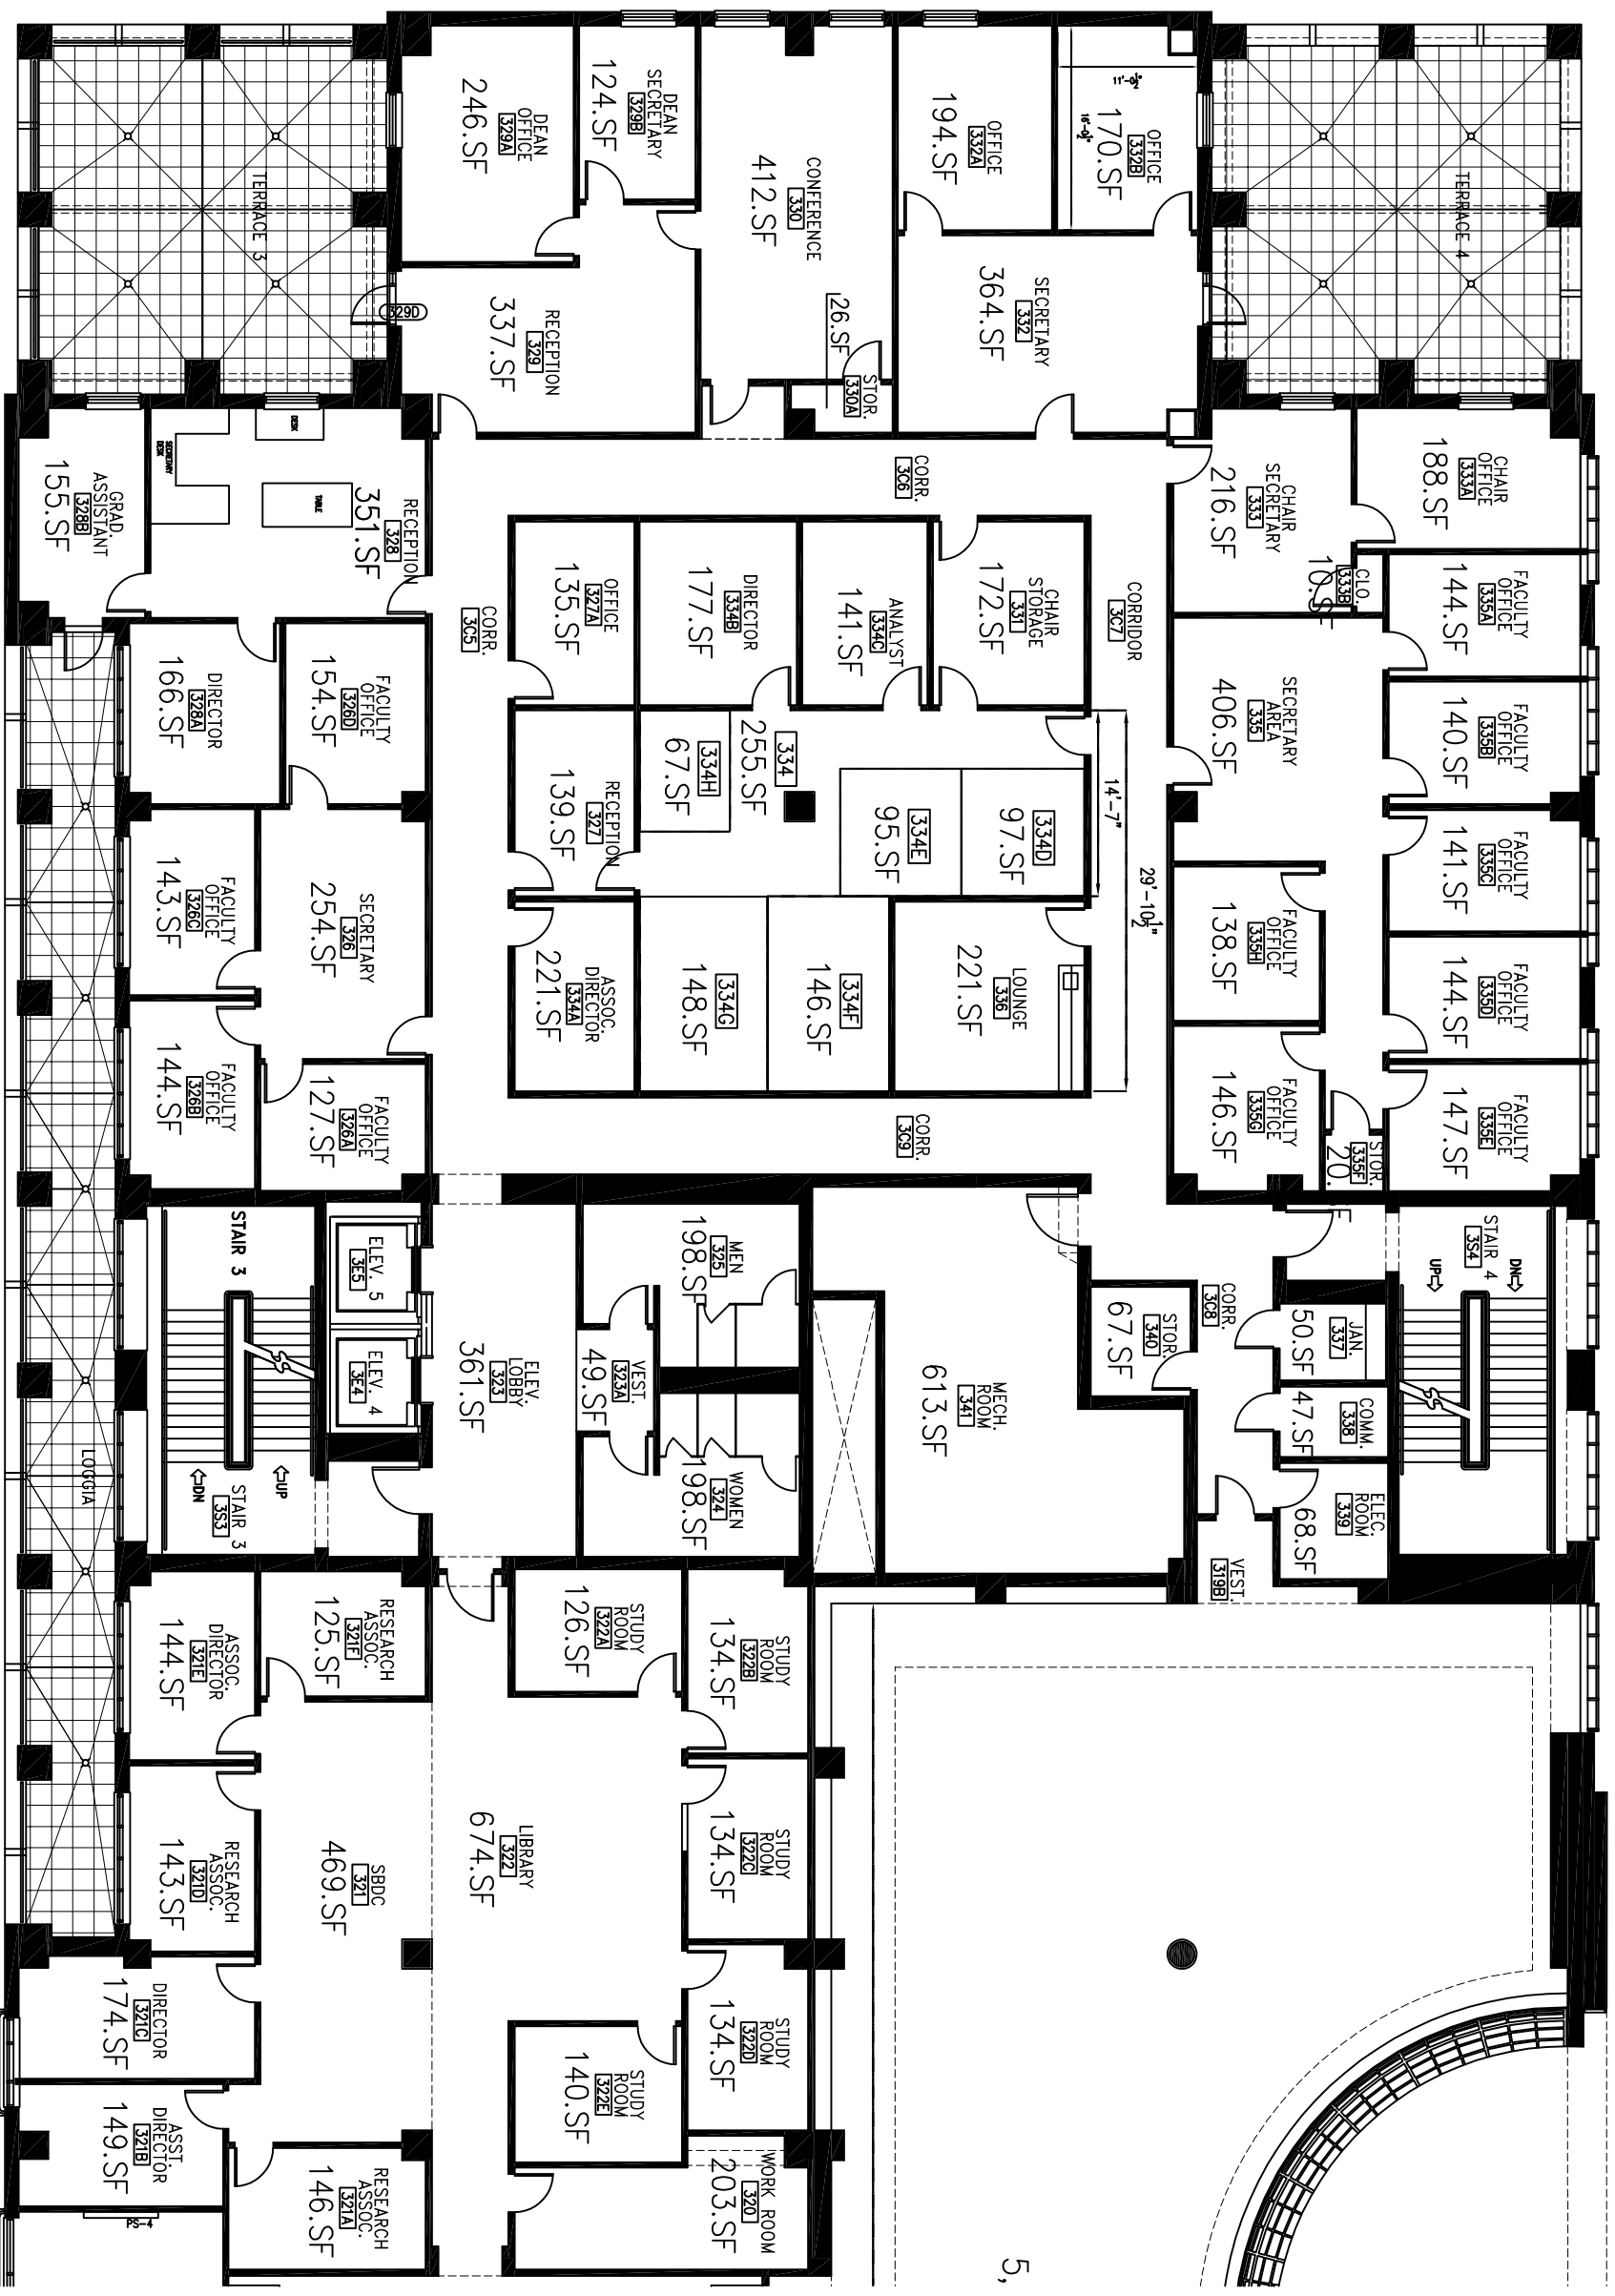

5,