


RECORD FLOOR

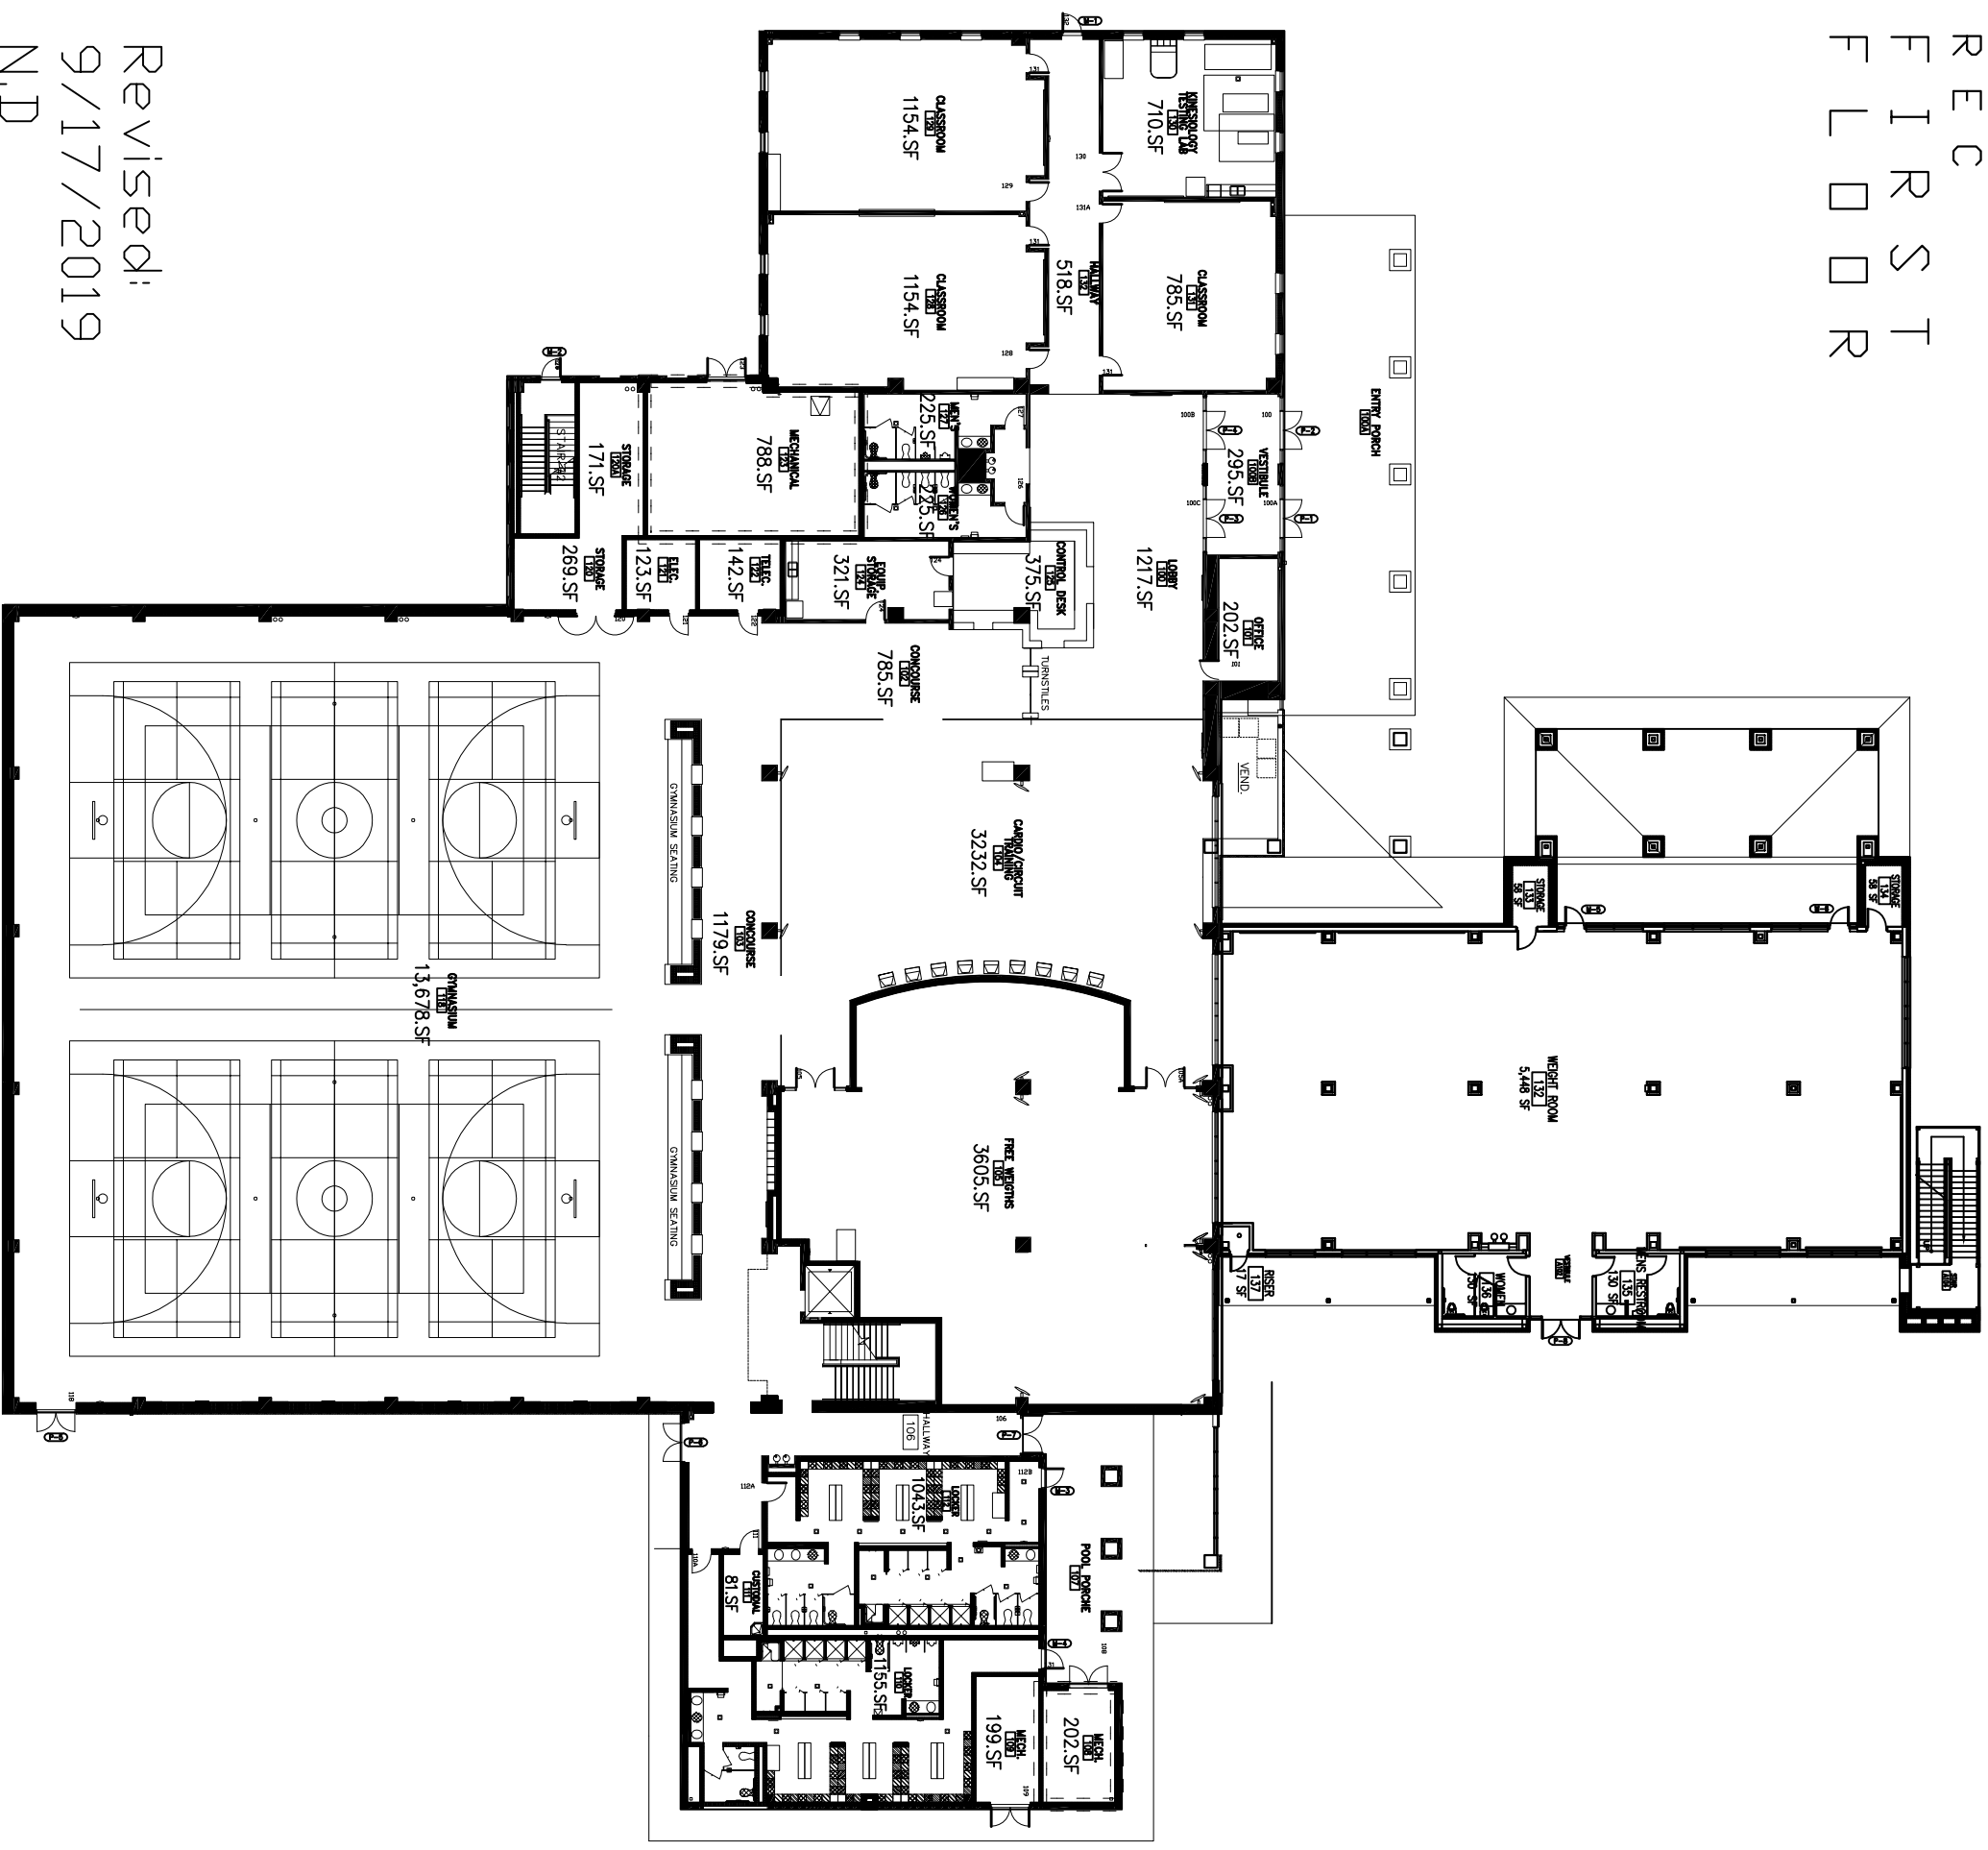

Revised:

9/17/2019

N.D