


STUDENT SUCCESS CENTER
 FIRST FLOOR
 QUAD 2&3

TEXAS A&M INTERNATIONAL UNIVERSITY

R.T. 11/22/2017

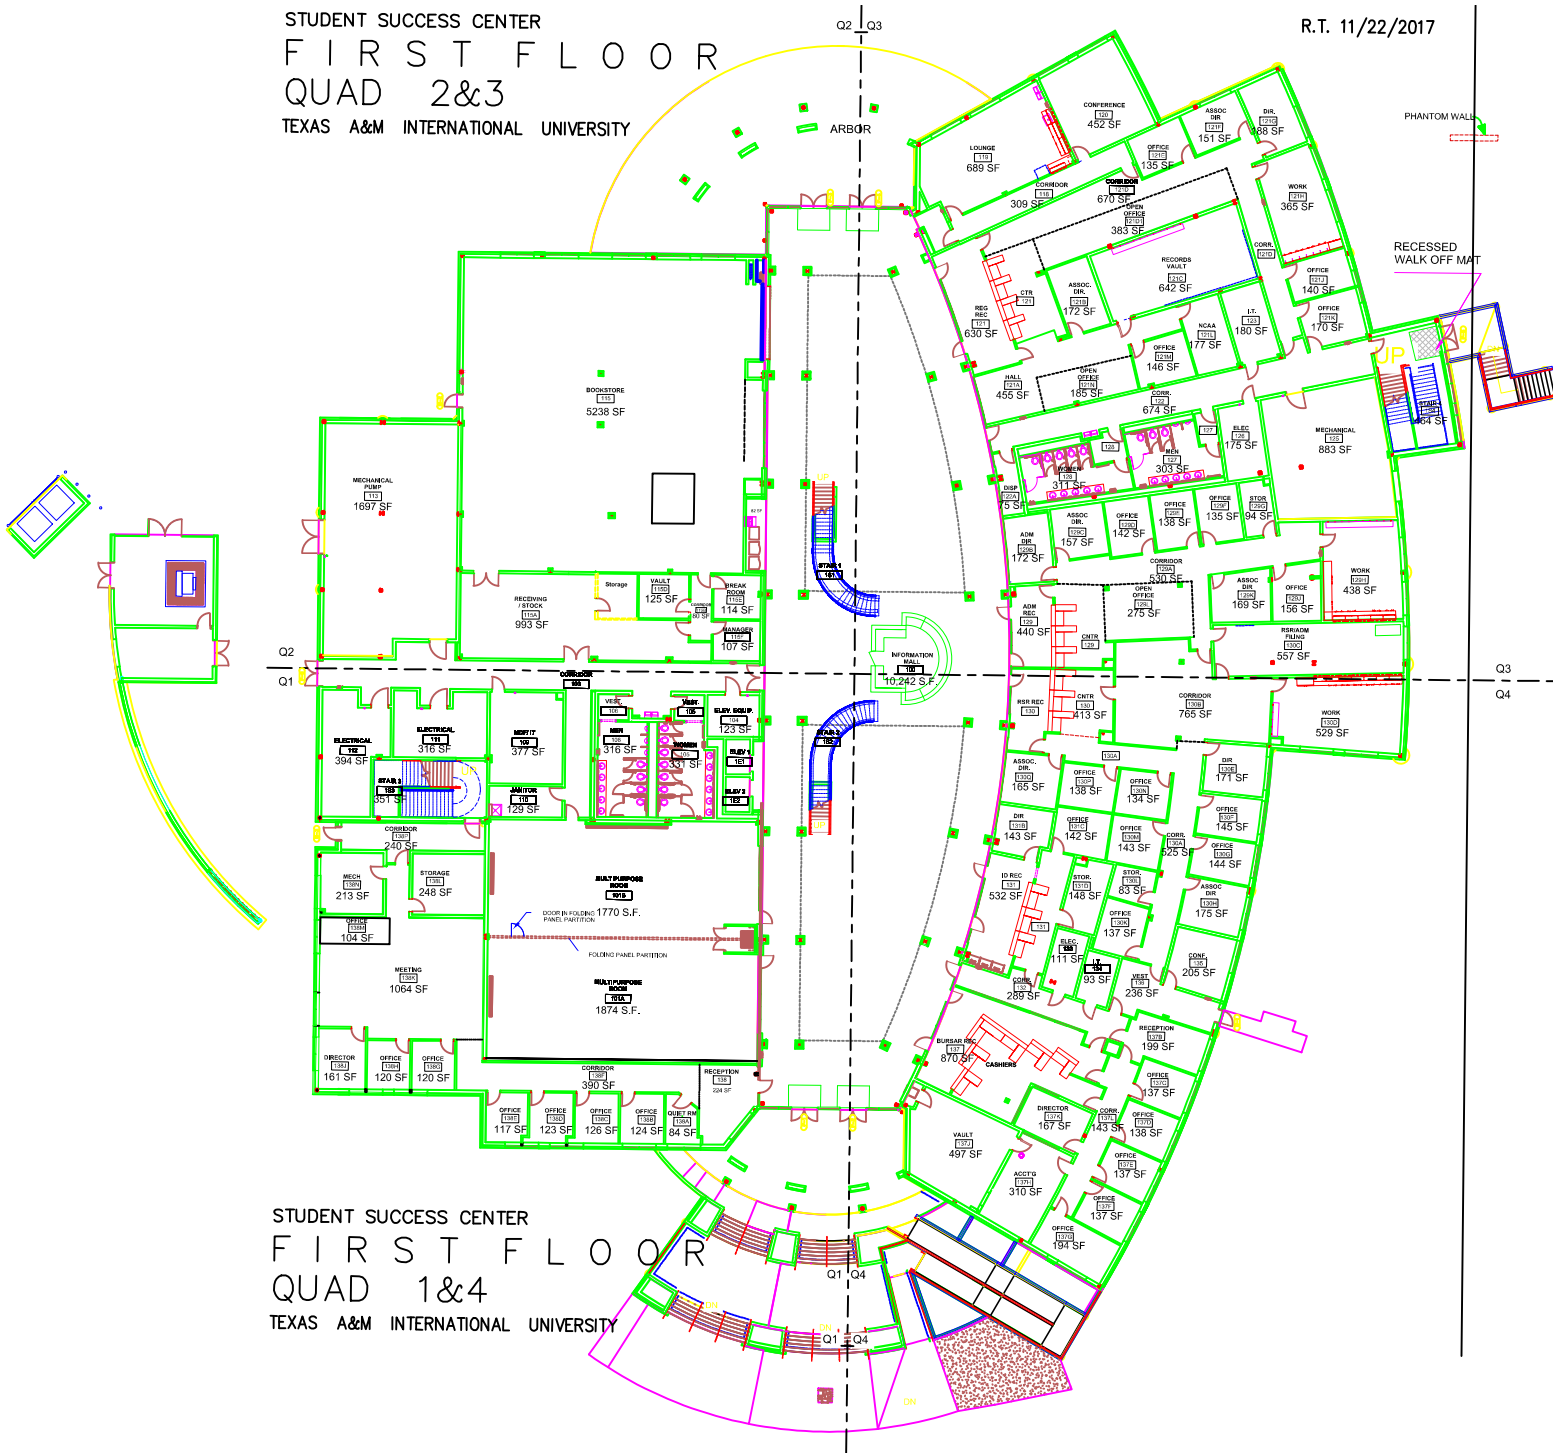

STUDENT SUCCESS CENTER
 FIRST FLOOR
 QUAD 1&4

TEXAS A&M INTERNATIONAL UNIVERSITY

FIRST FLOOR PLAN